




**Legend**

 Proposed Sewer Alignment

**Structures**

 Required Connection

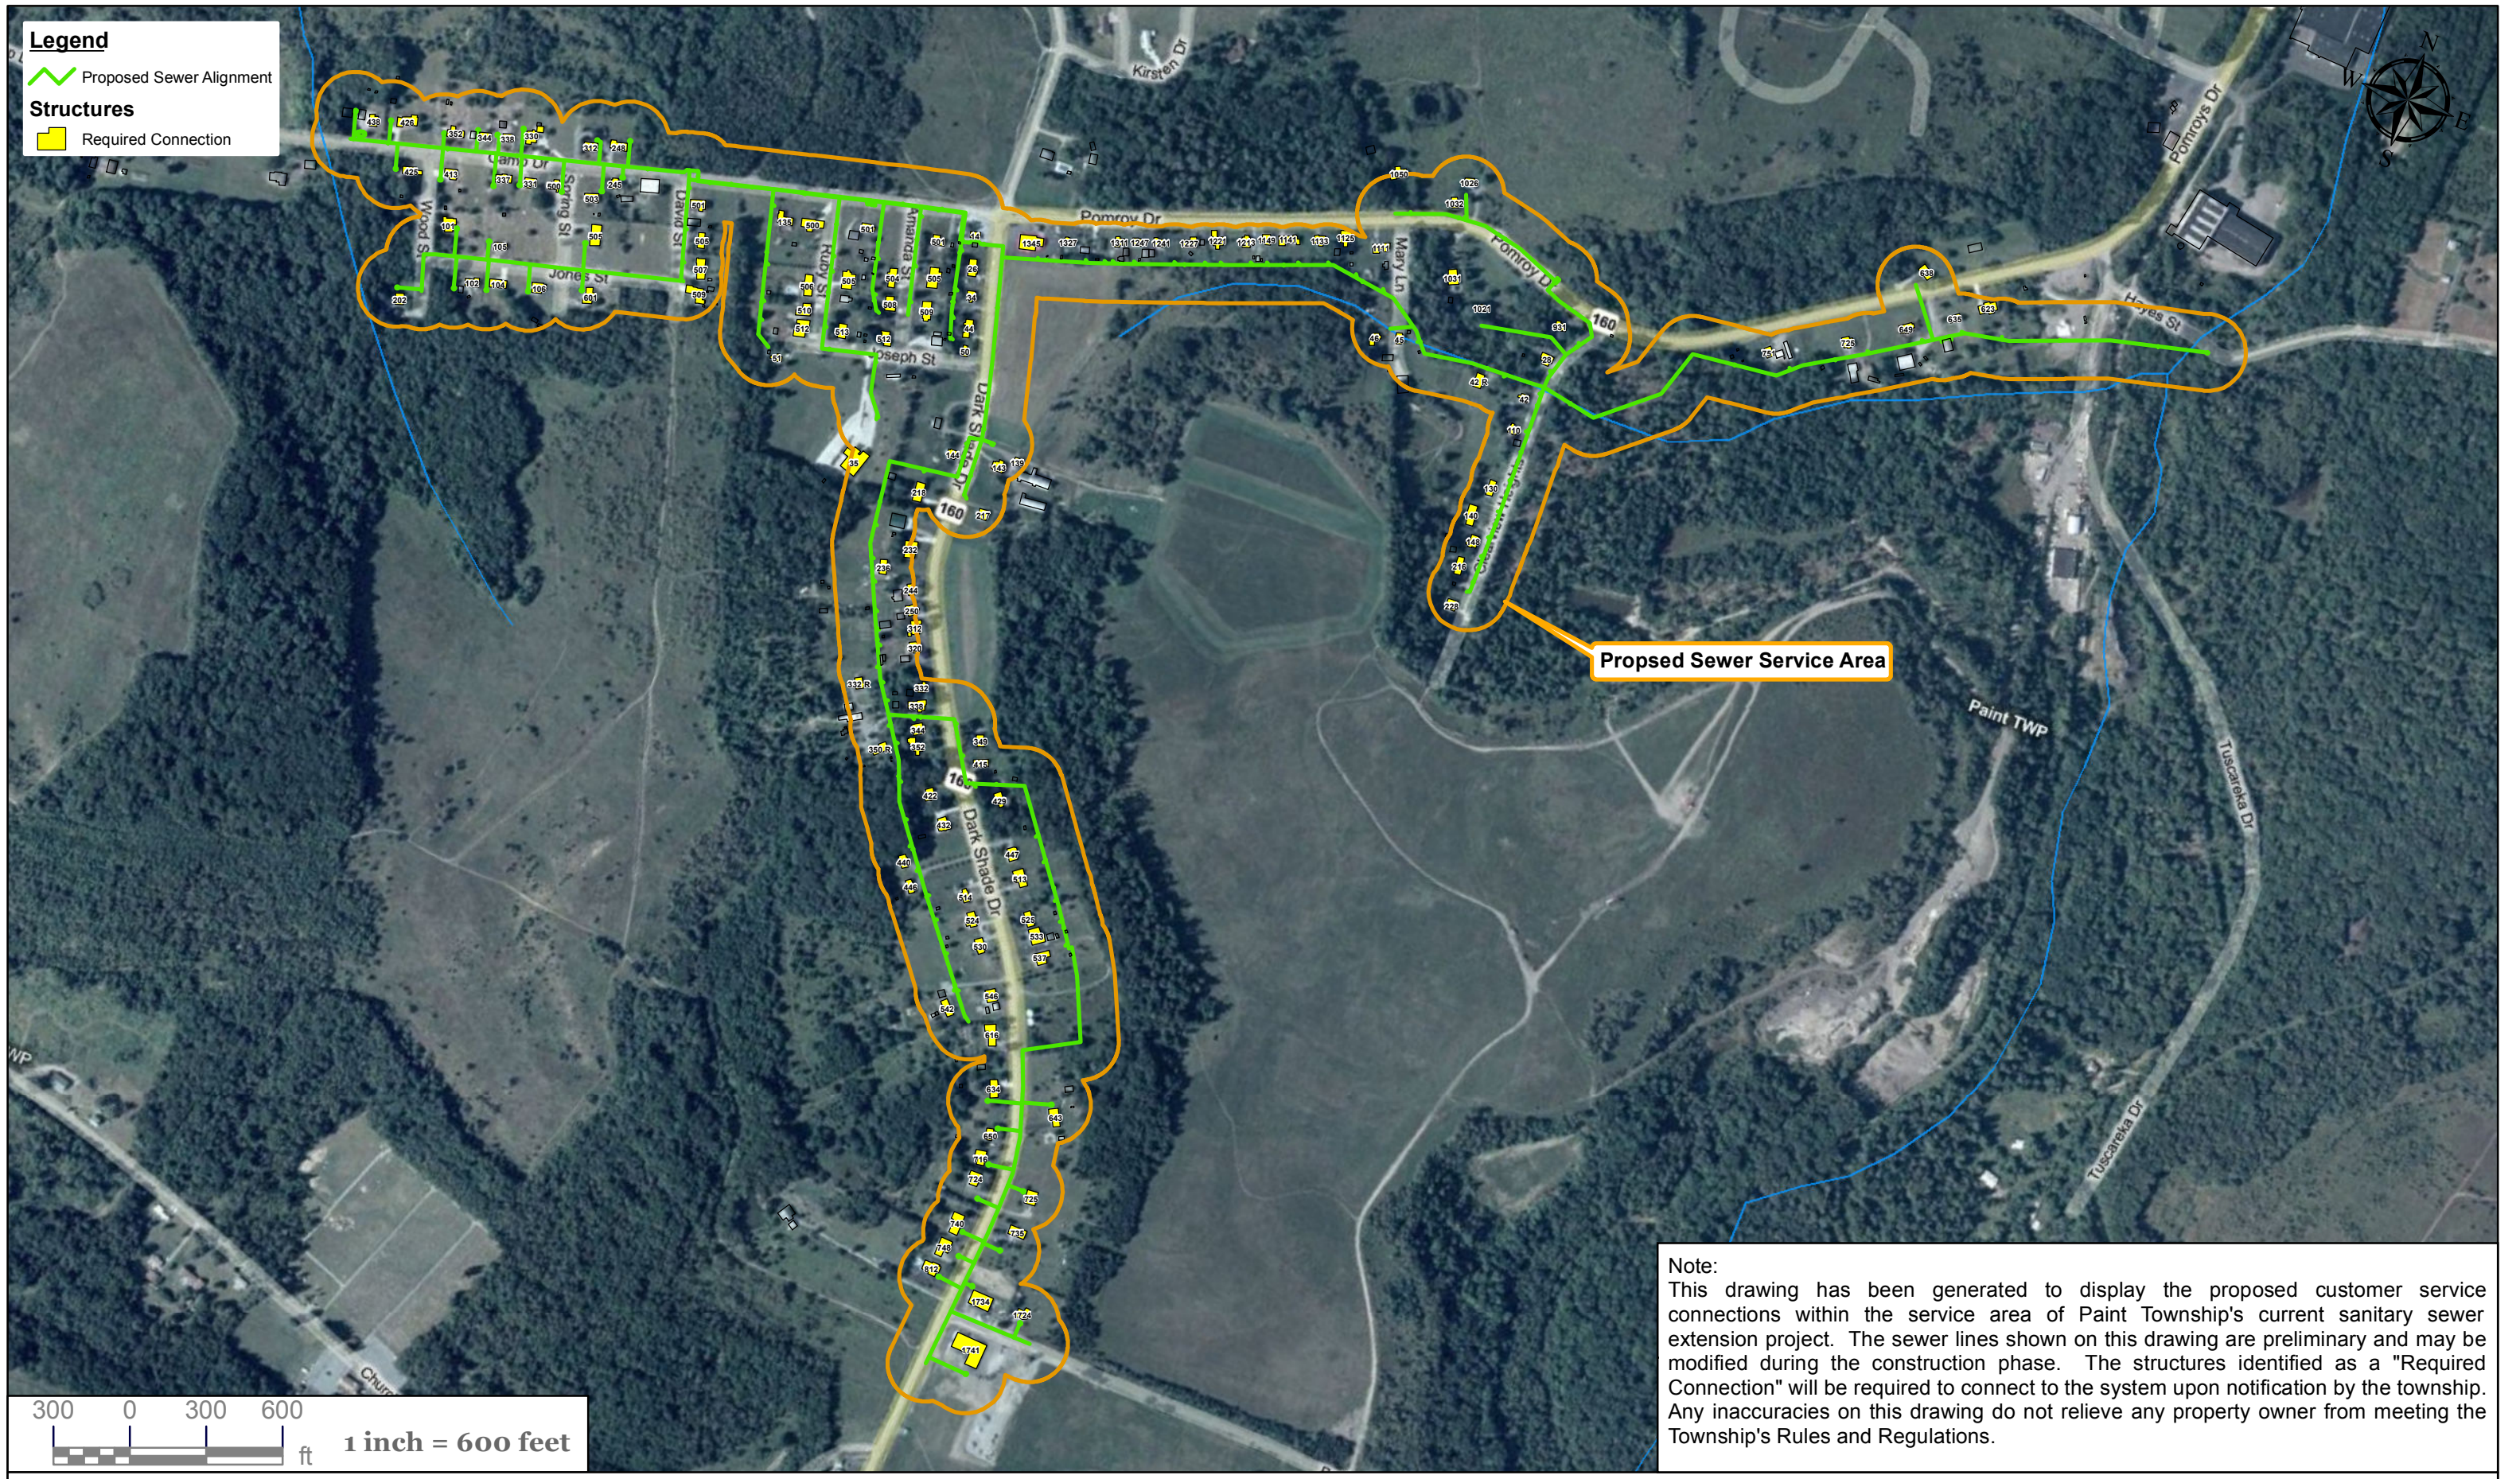

**Proposed Sewer Service Area**

Note:  
 This drawing has been generated to display the proposed customer service connections within the service area of Paint Township's current sanitary sewer extension project. The sewer lines shown on this drawing are preliminary and may be modified during the construction phase. The structures identified as a "Required Connection" will be required to connect to the system upon notification by the township. Any inaccuracies on this drawing do not relieve any property owner from meeting the Township's Rules and Regulations.

300 0 300 600  
 ft 1 inch = 600 feet



**PAINT TOWNSHIP**

*Proposed Connections in Pomroy's Corner*  
 APRIL 2011

