


Drawing No. 1 – Testing Requirements

BASEMENT SERVICE

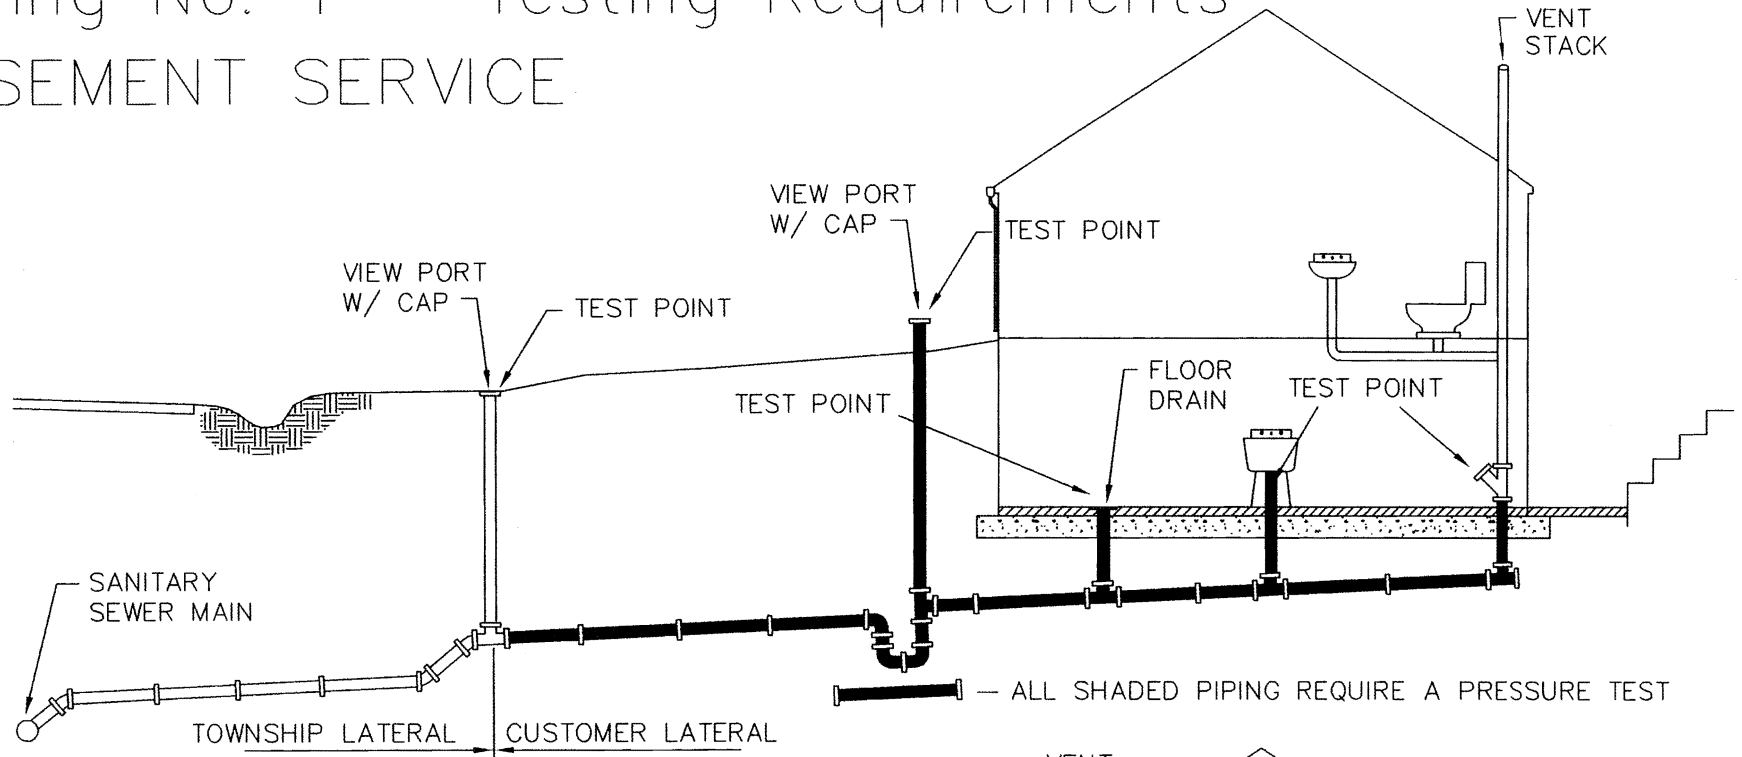

NO BASEMENT SERVICE

